




Fróðskaparsetrið	Íbúðir	Tekn.nr. 001
Plan		Mát: 1:50
Elisabeth Mortensen, Tekn.asst. Box 3164, FO 110 Tórshavn elisabeth1502@hotmail.com		Dagf. 16.09.09

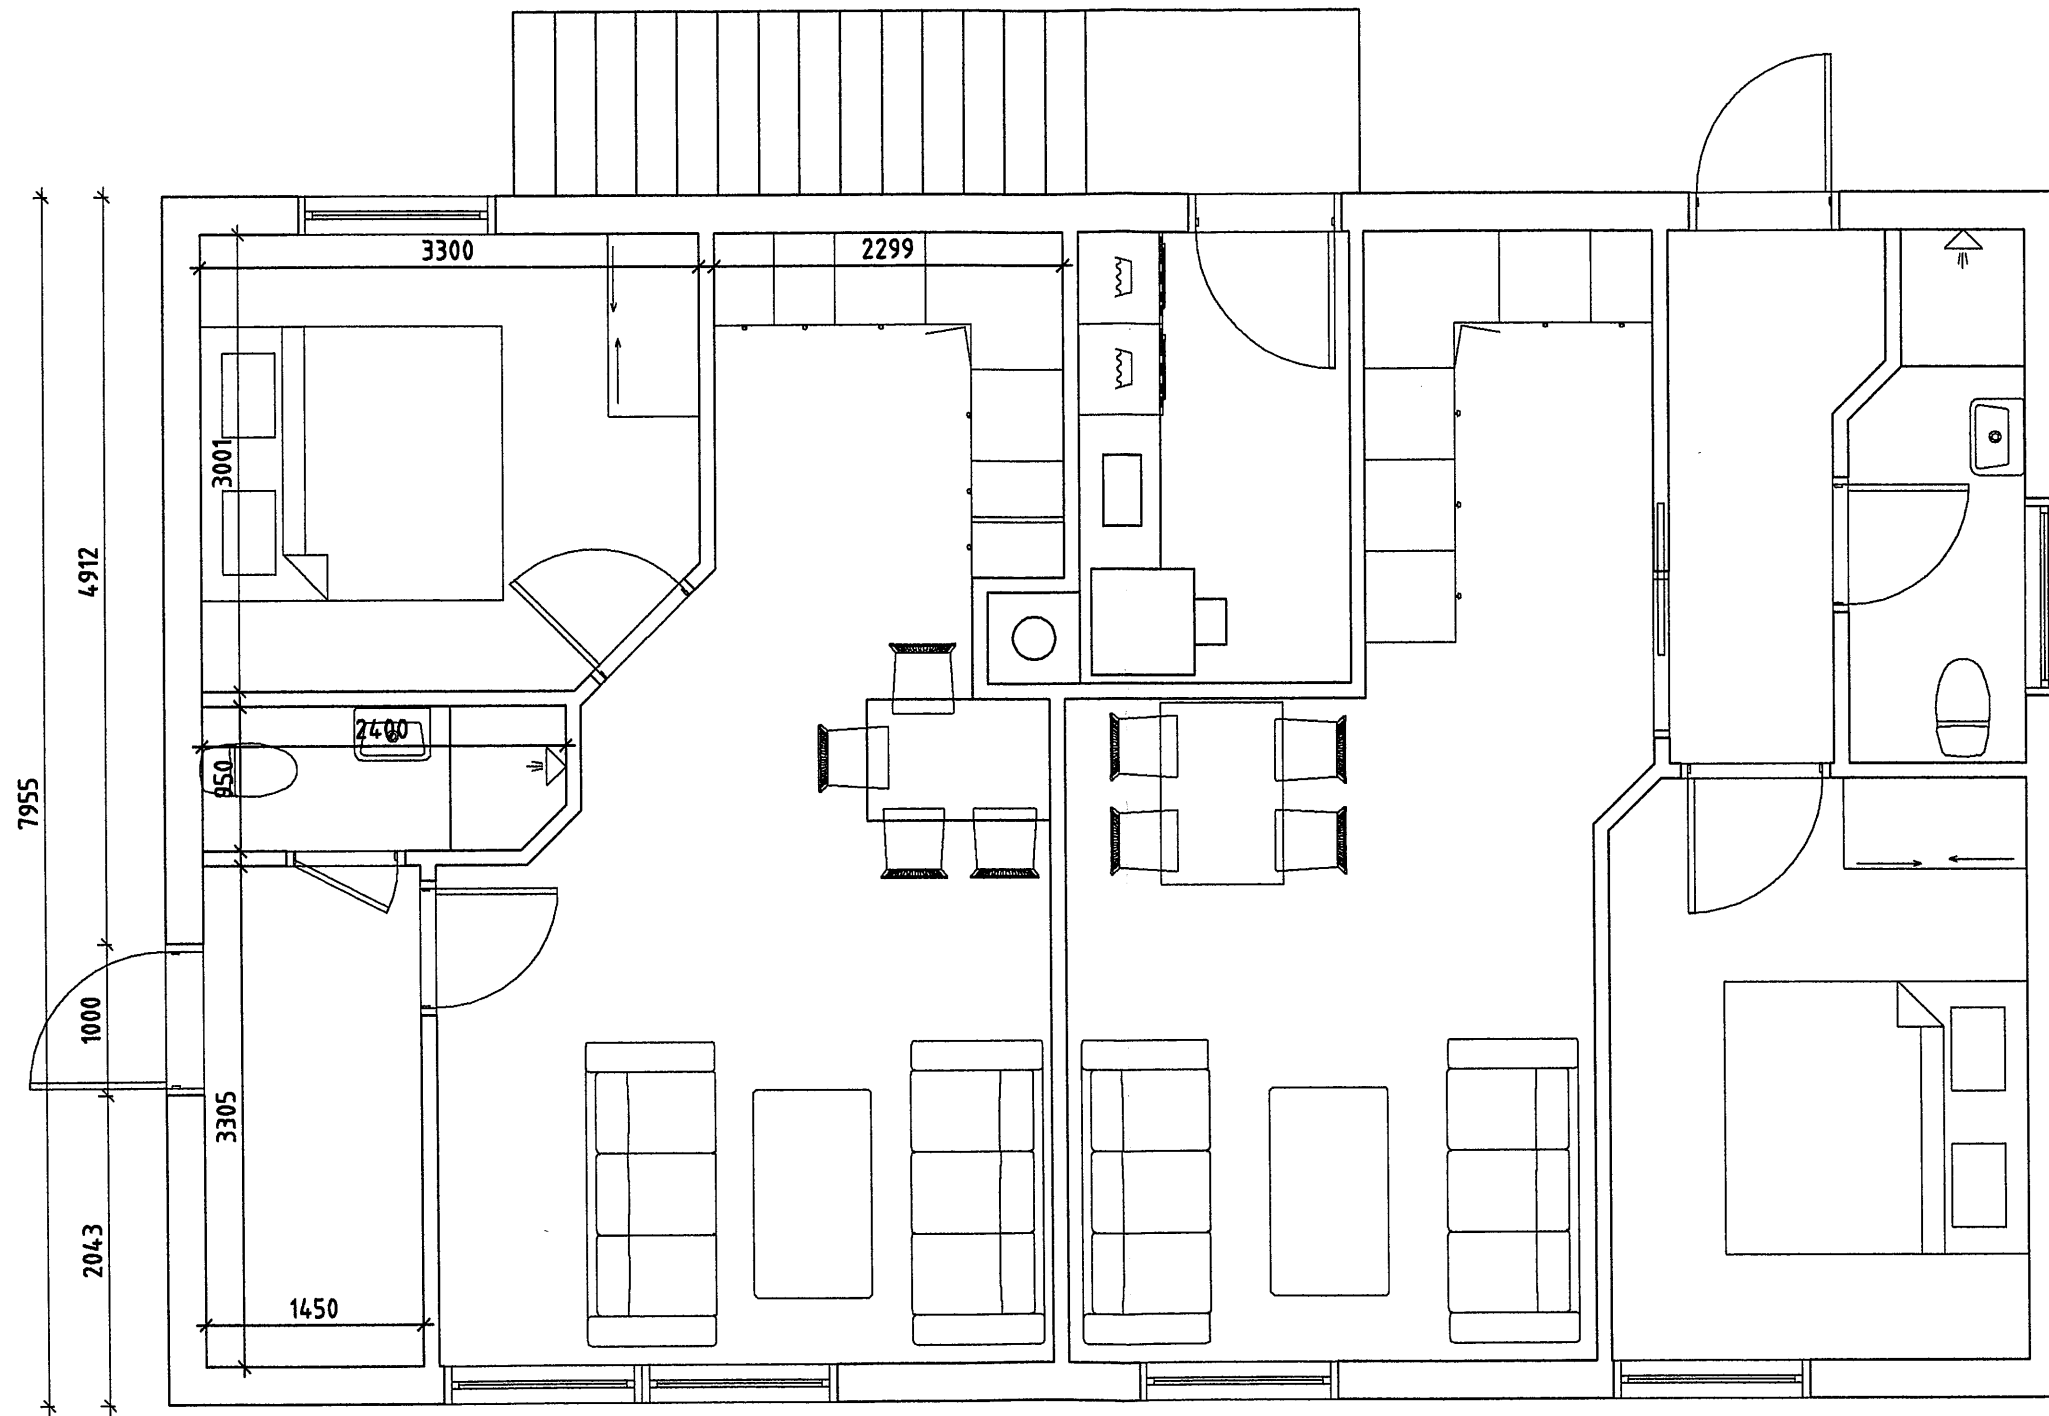


Fróðskaparsetrið	Íbúðir	Tekn.nr. 002
Plan 2		Mát: 1:50
Elisabeth Mortensen, Tekn.asst. Box 3164, FO 110 Tórshavn elisabeth1502@hotmail.com		Dagf. 11.09.09

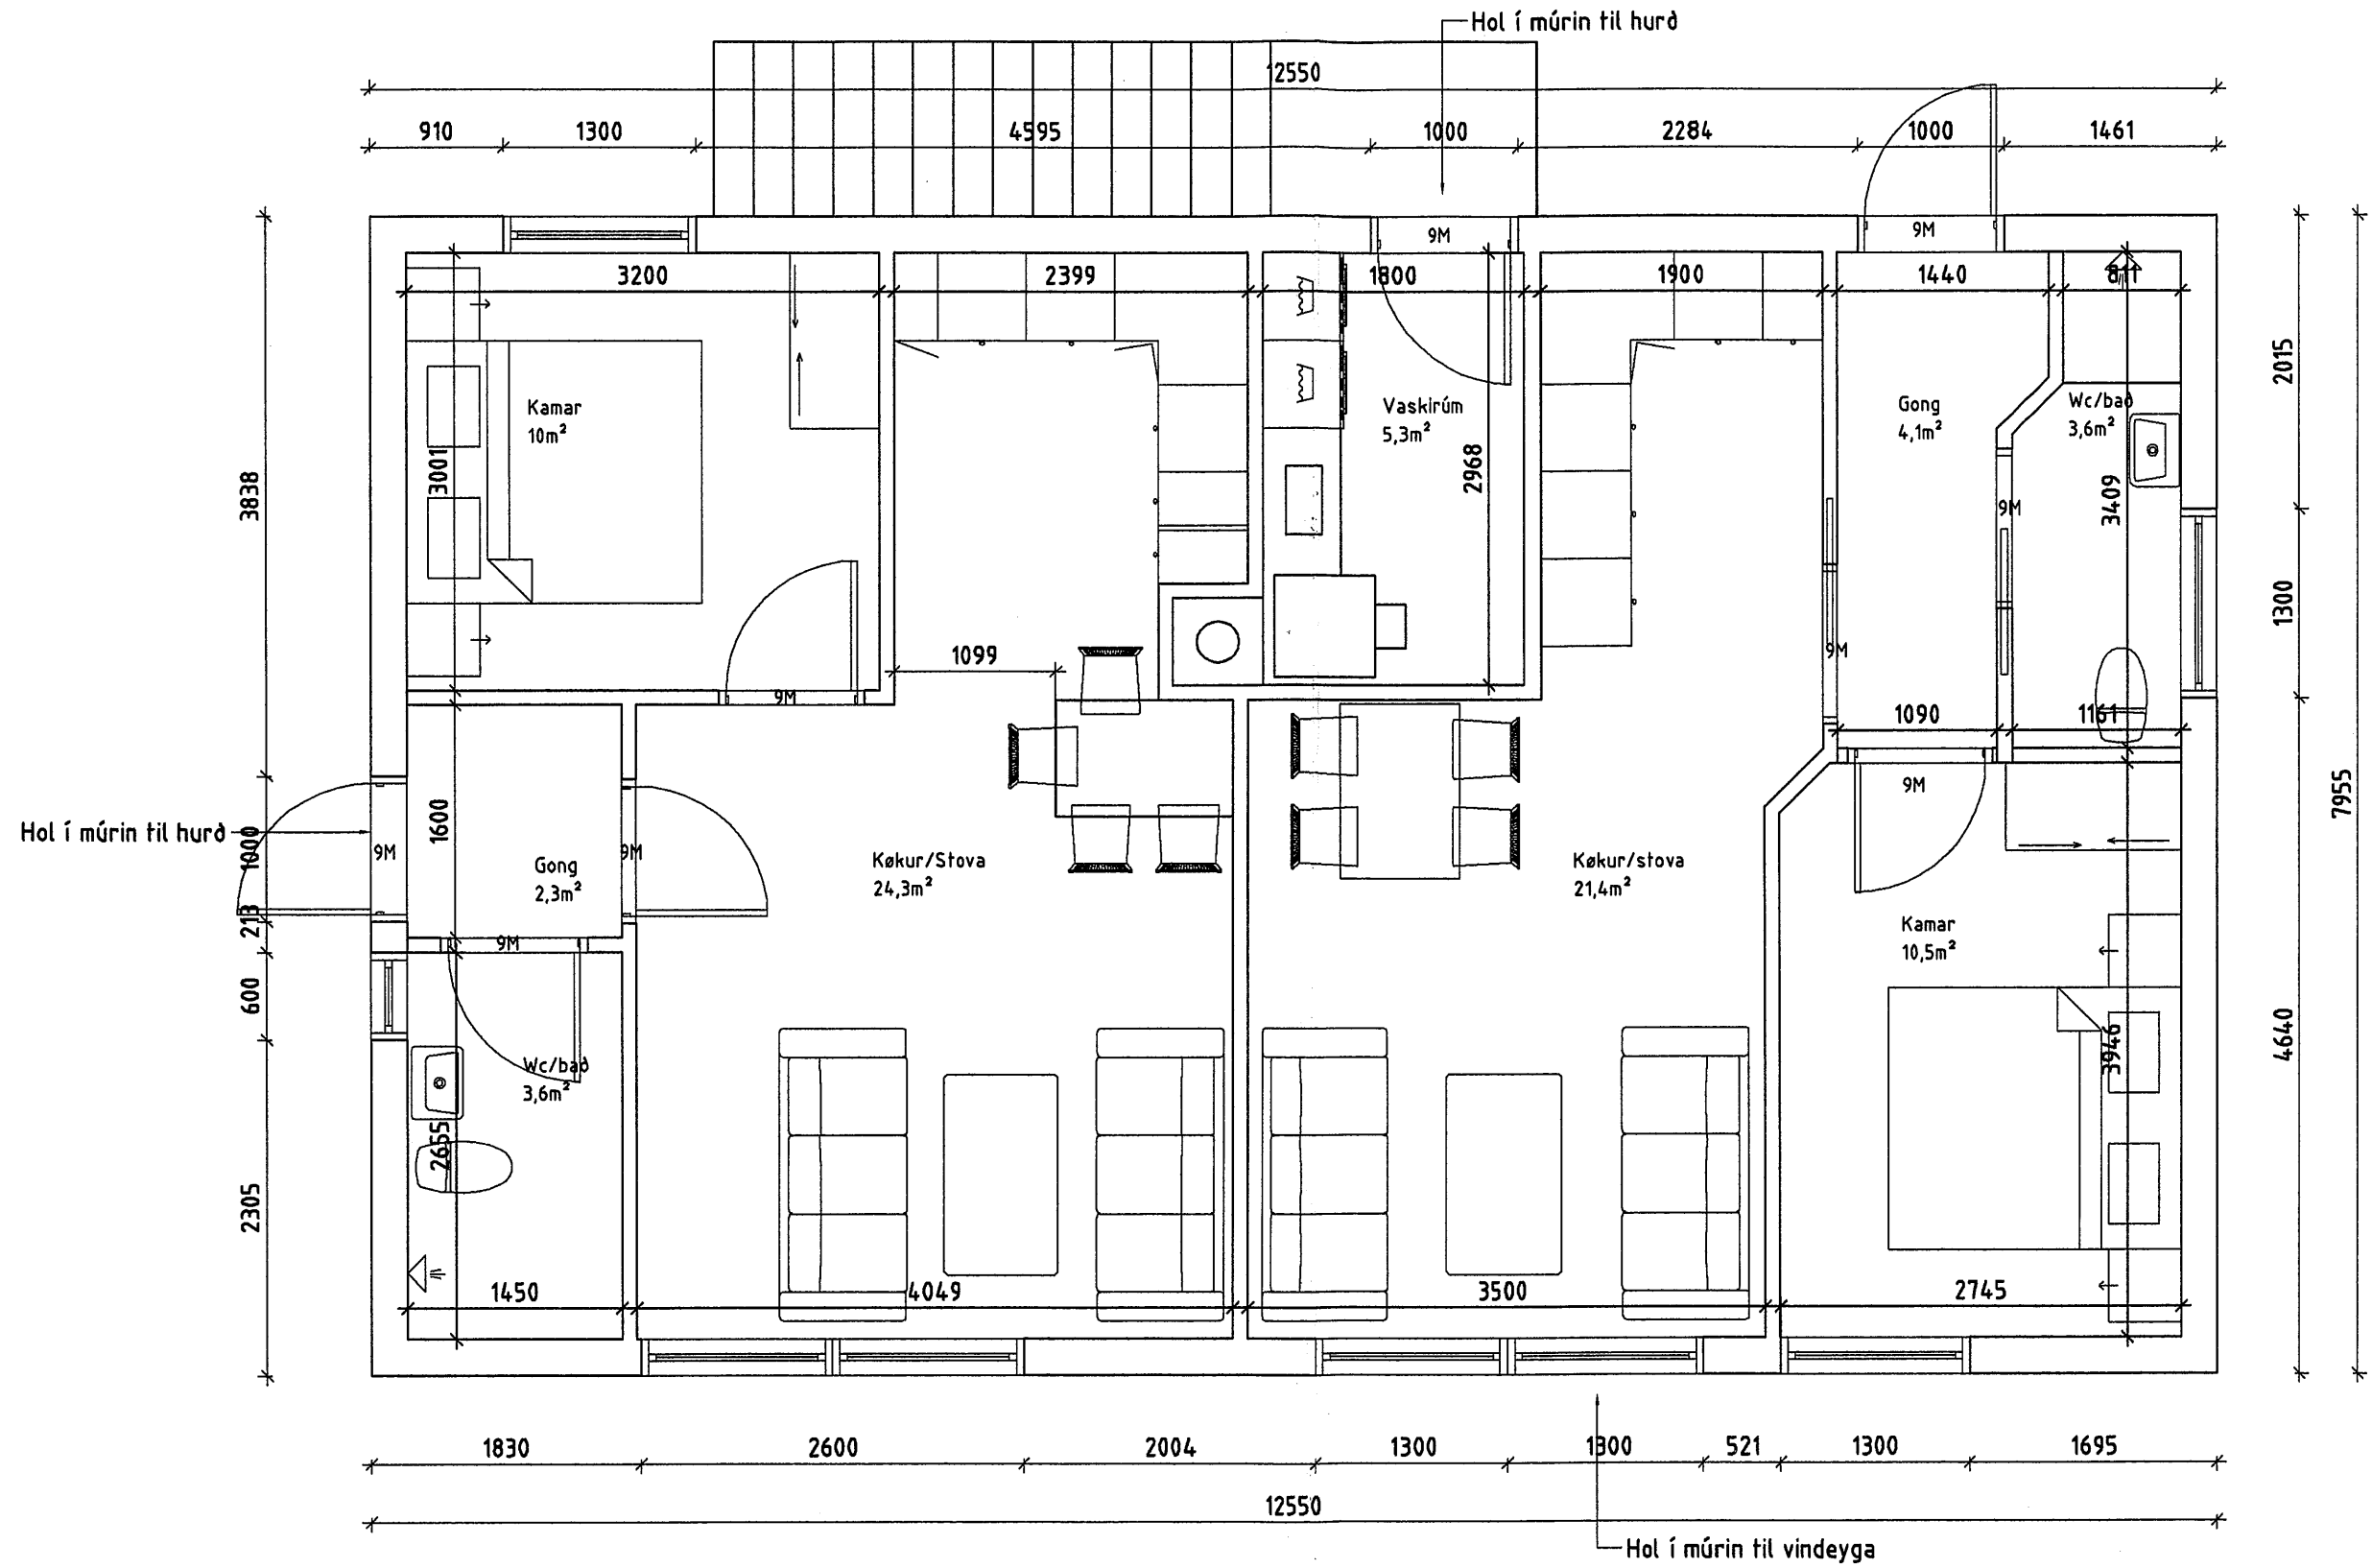


Fróðskaparsetrið	Íbúðir	Tekn.nr. 001
Plan		Mát: 1:50
Elisabeth Mortensen, Tekn.asst. Box 3164, FO 110 Tórshavn elisabeth1502@hotmail.com		Dagf. 16.09.09

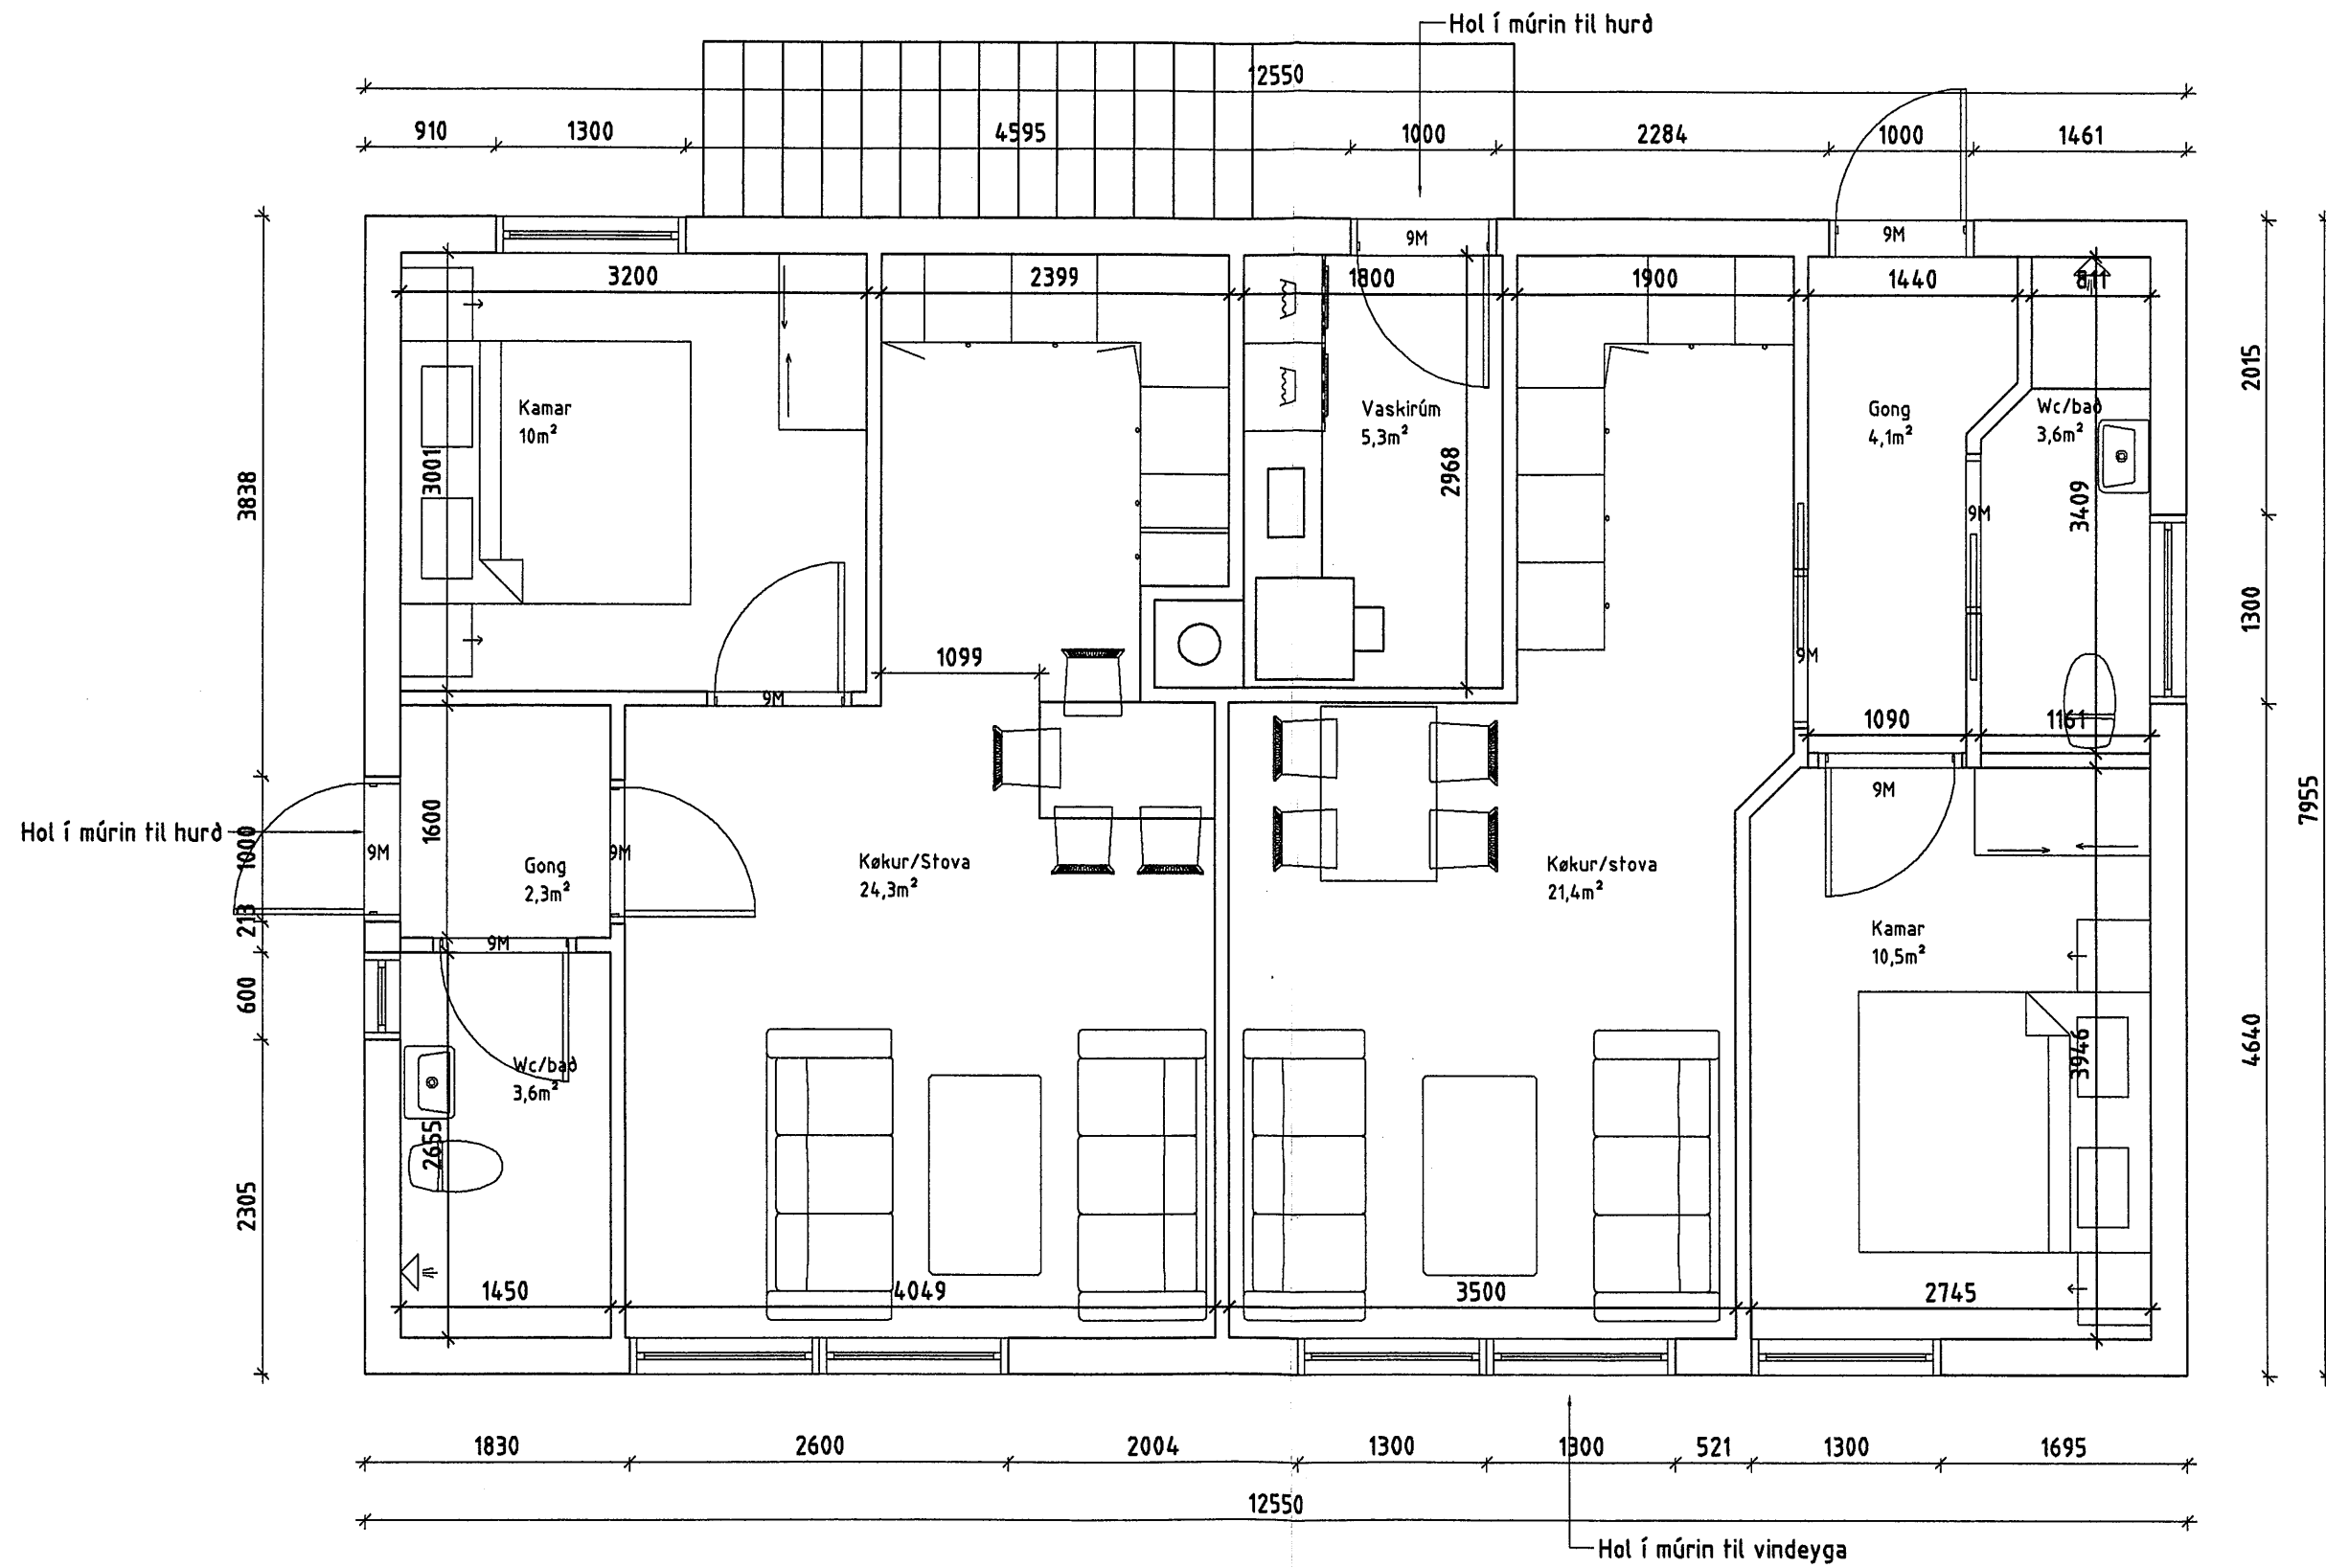


Fróðskaparsetrið	Íbúðir	Tekn.nr. 001
Plan		Mát: 1:50
Elisabeth Mortensen, Tekn.asst. Box 3164, FO 110 Tórshavn elisabeth1502@hotmail.com		Dagf. 16.09.09

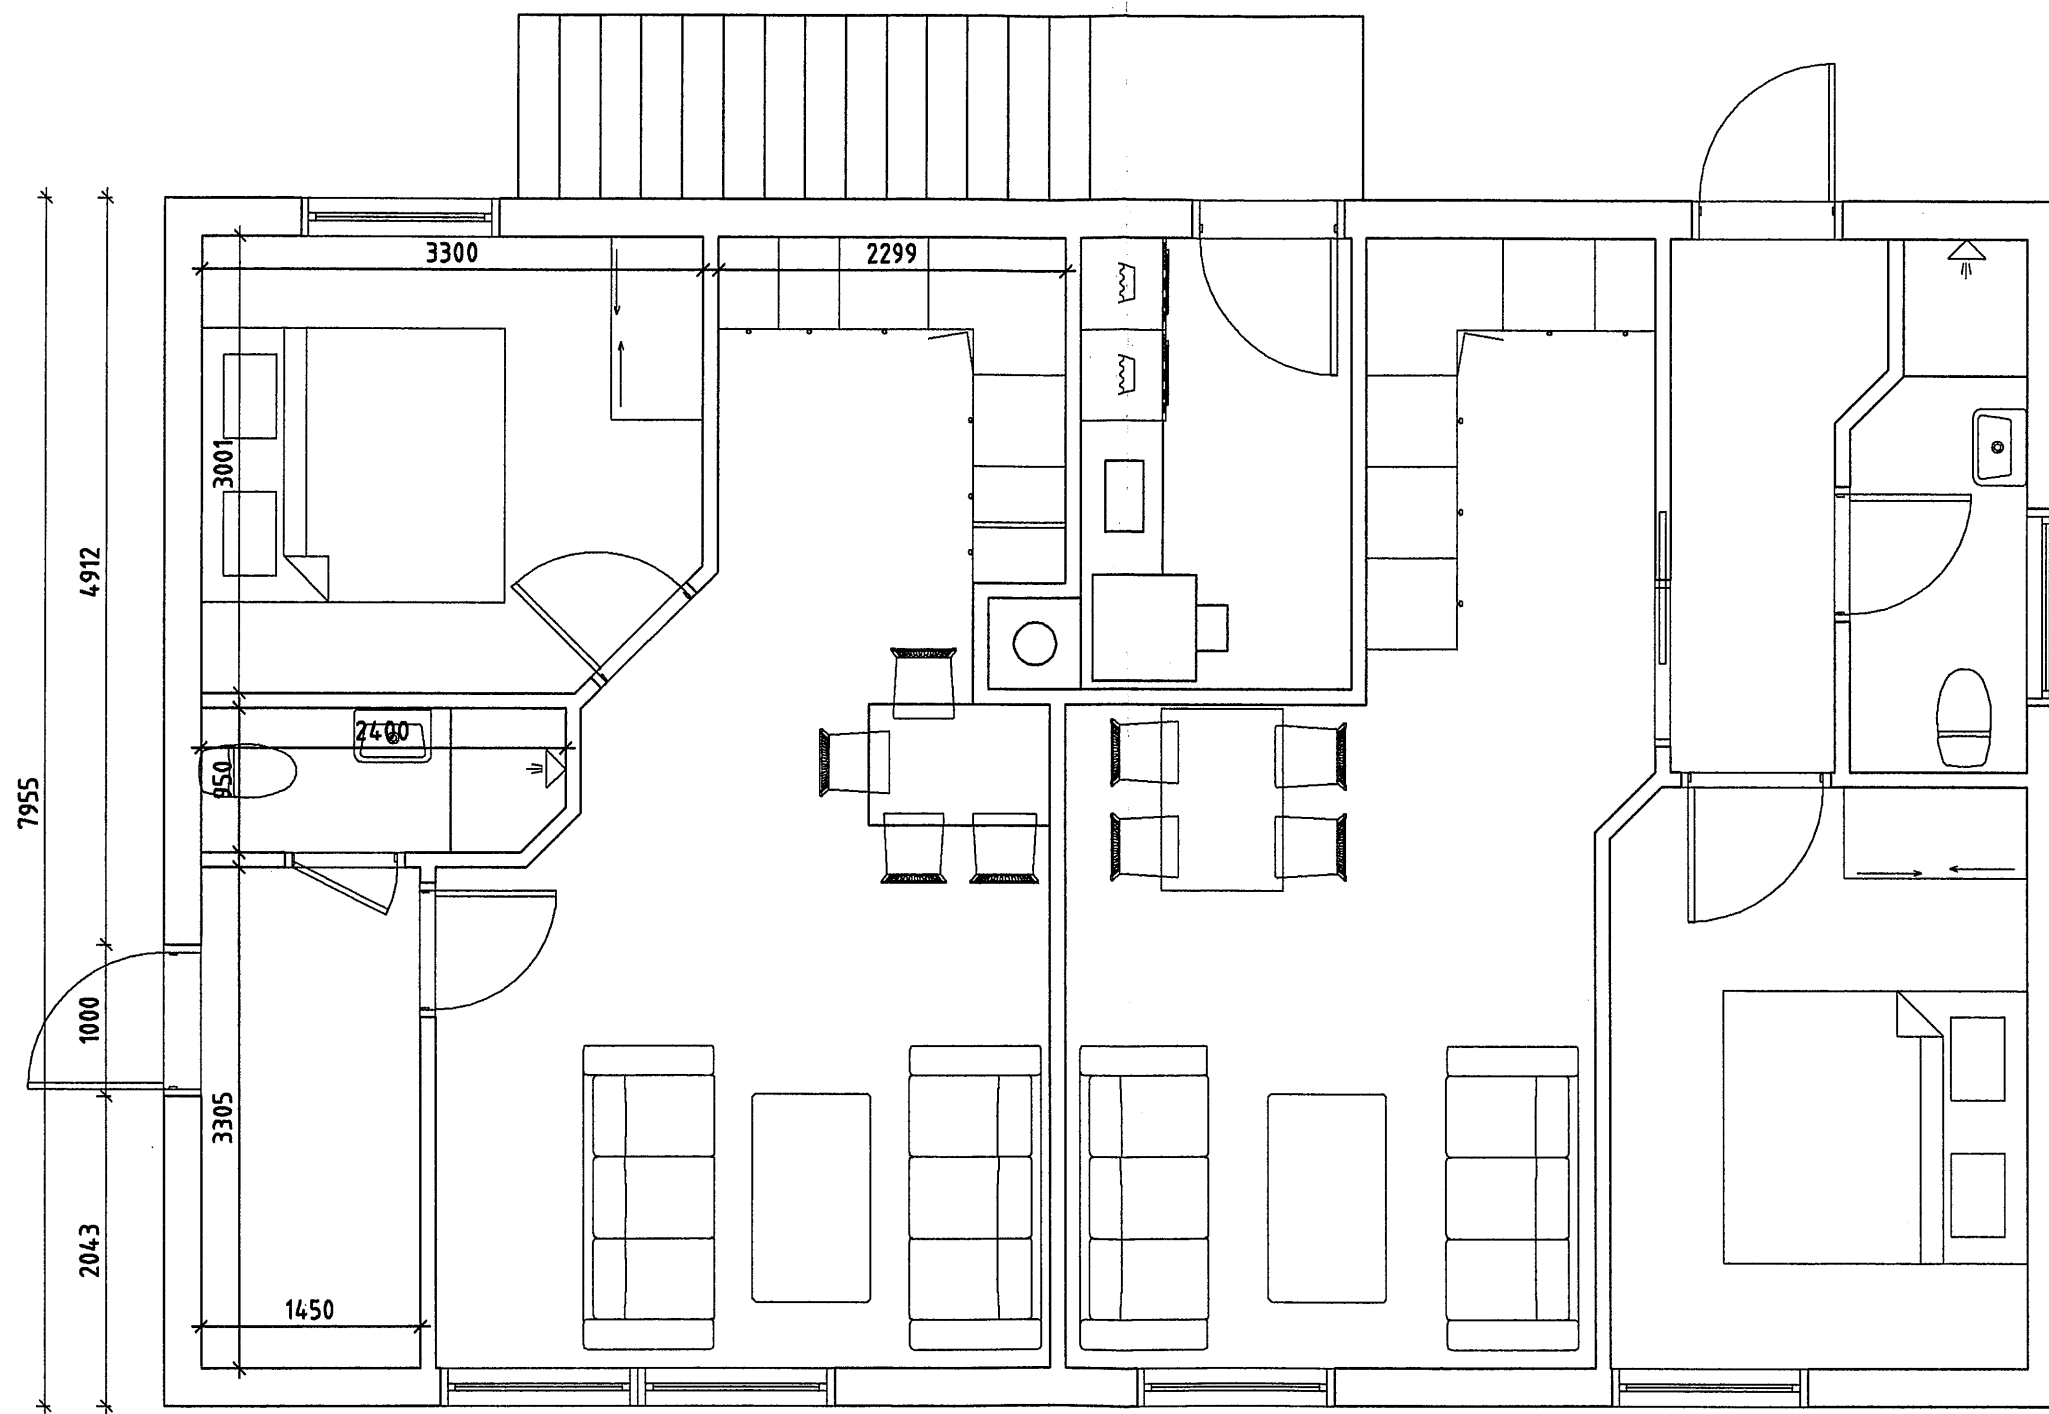

Fróðskaparsetrið	Íbúðir	Tekn.nr. 002
Plan 2		Mát: 1:50
Elisabeth Mortensen, Tekn.asst. Box 3164, FO 110 Tórshavn elisabeth1502@hotmail.com		Dagf. 11.09.09

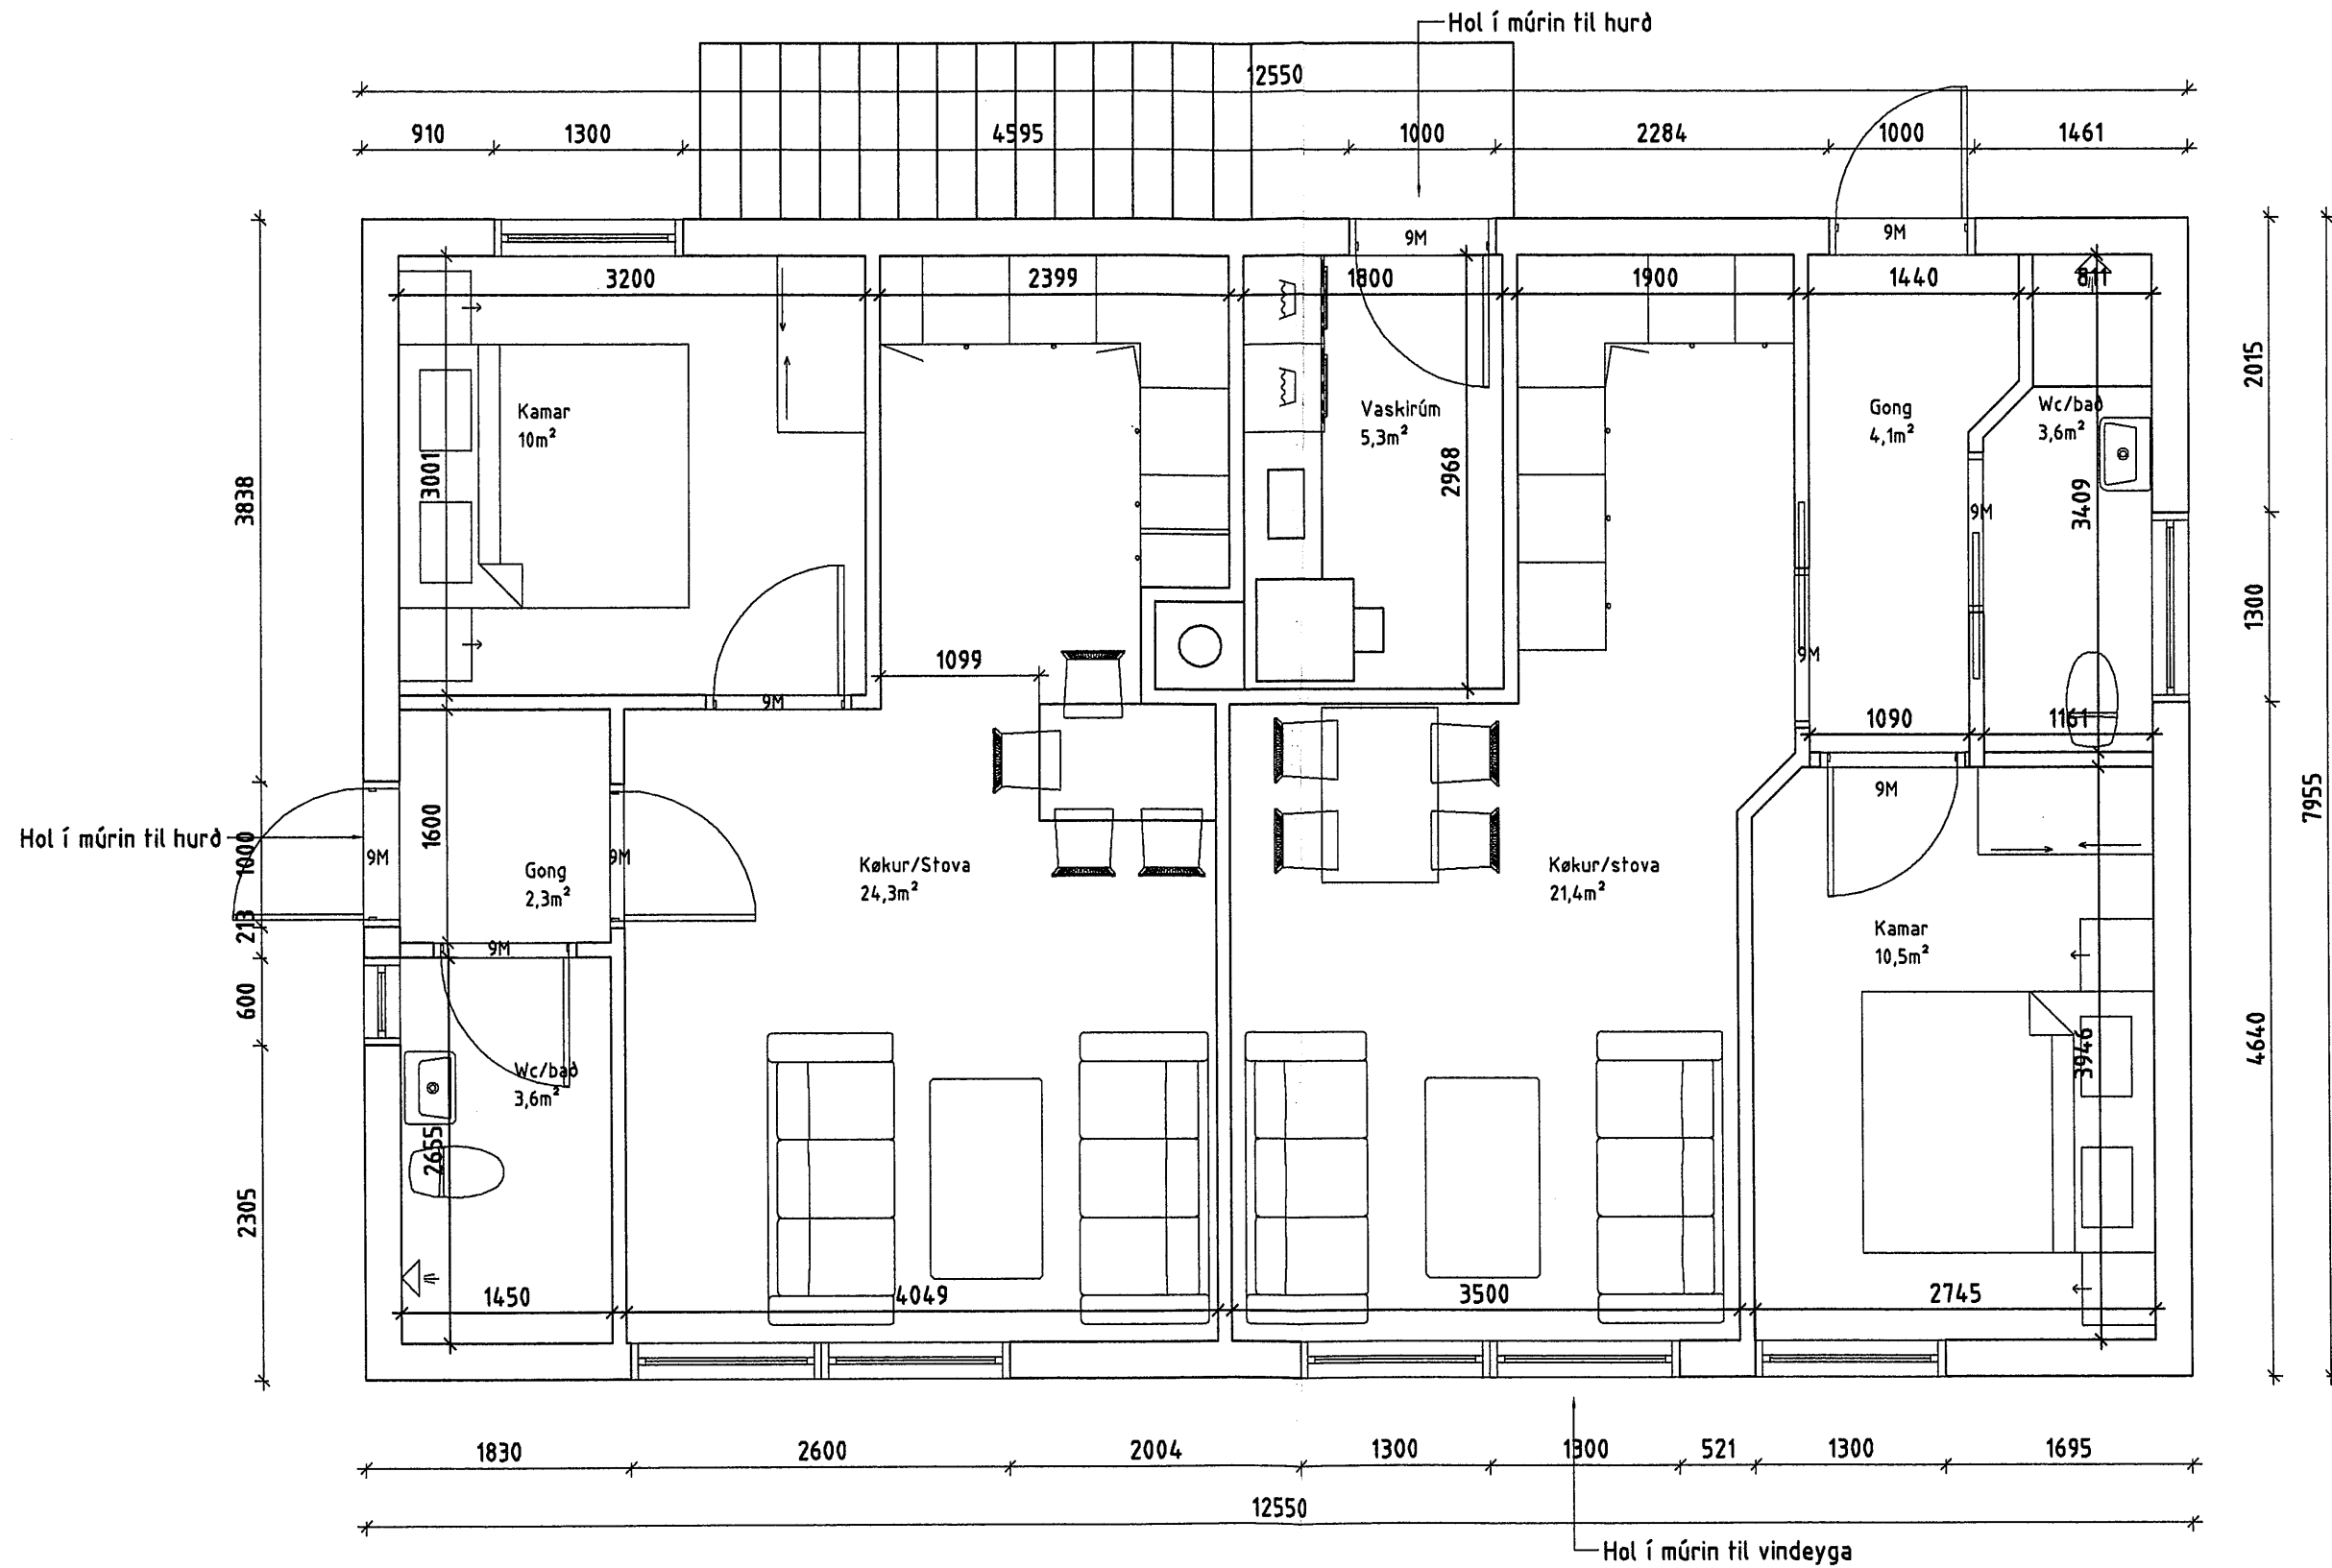

Fróðskaparsetrið	Íbúðir	Tekn.nr. 001
Plan		Mát: 1:50
Elisabeth Mortensen, Tekn.asst. Box 3164, FO 110 Tórshavn elisabeth1502@hotmail.com		Dagf. 16.09.09

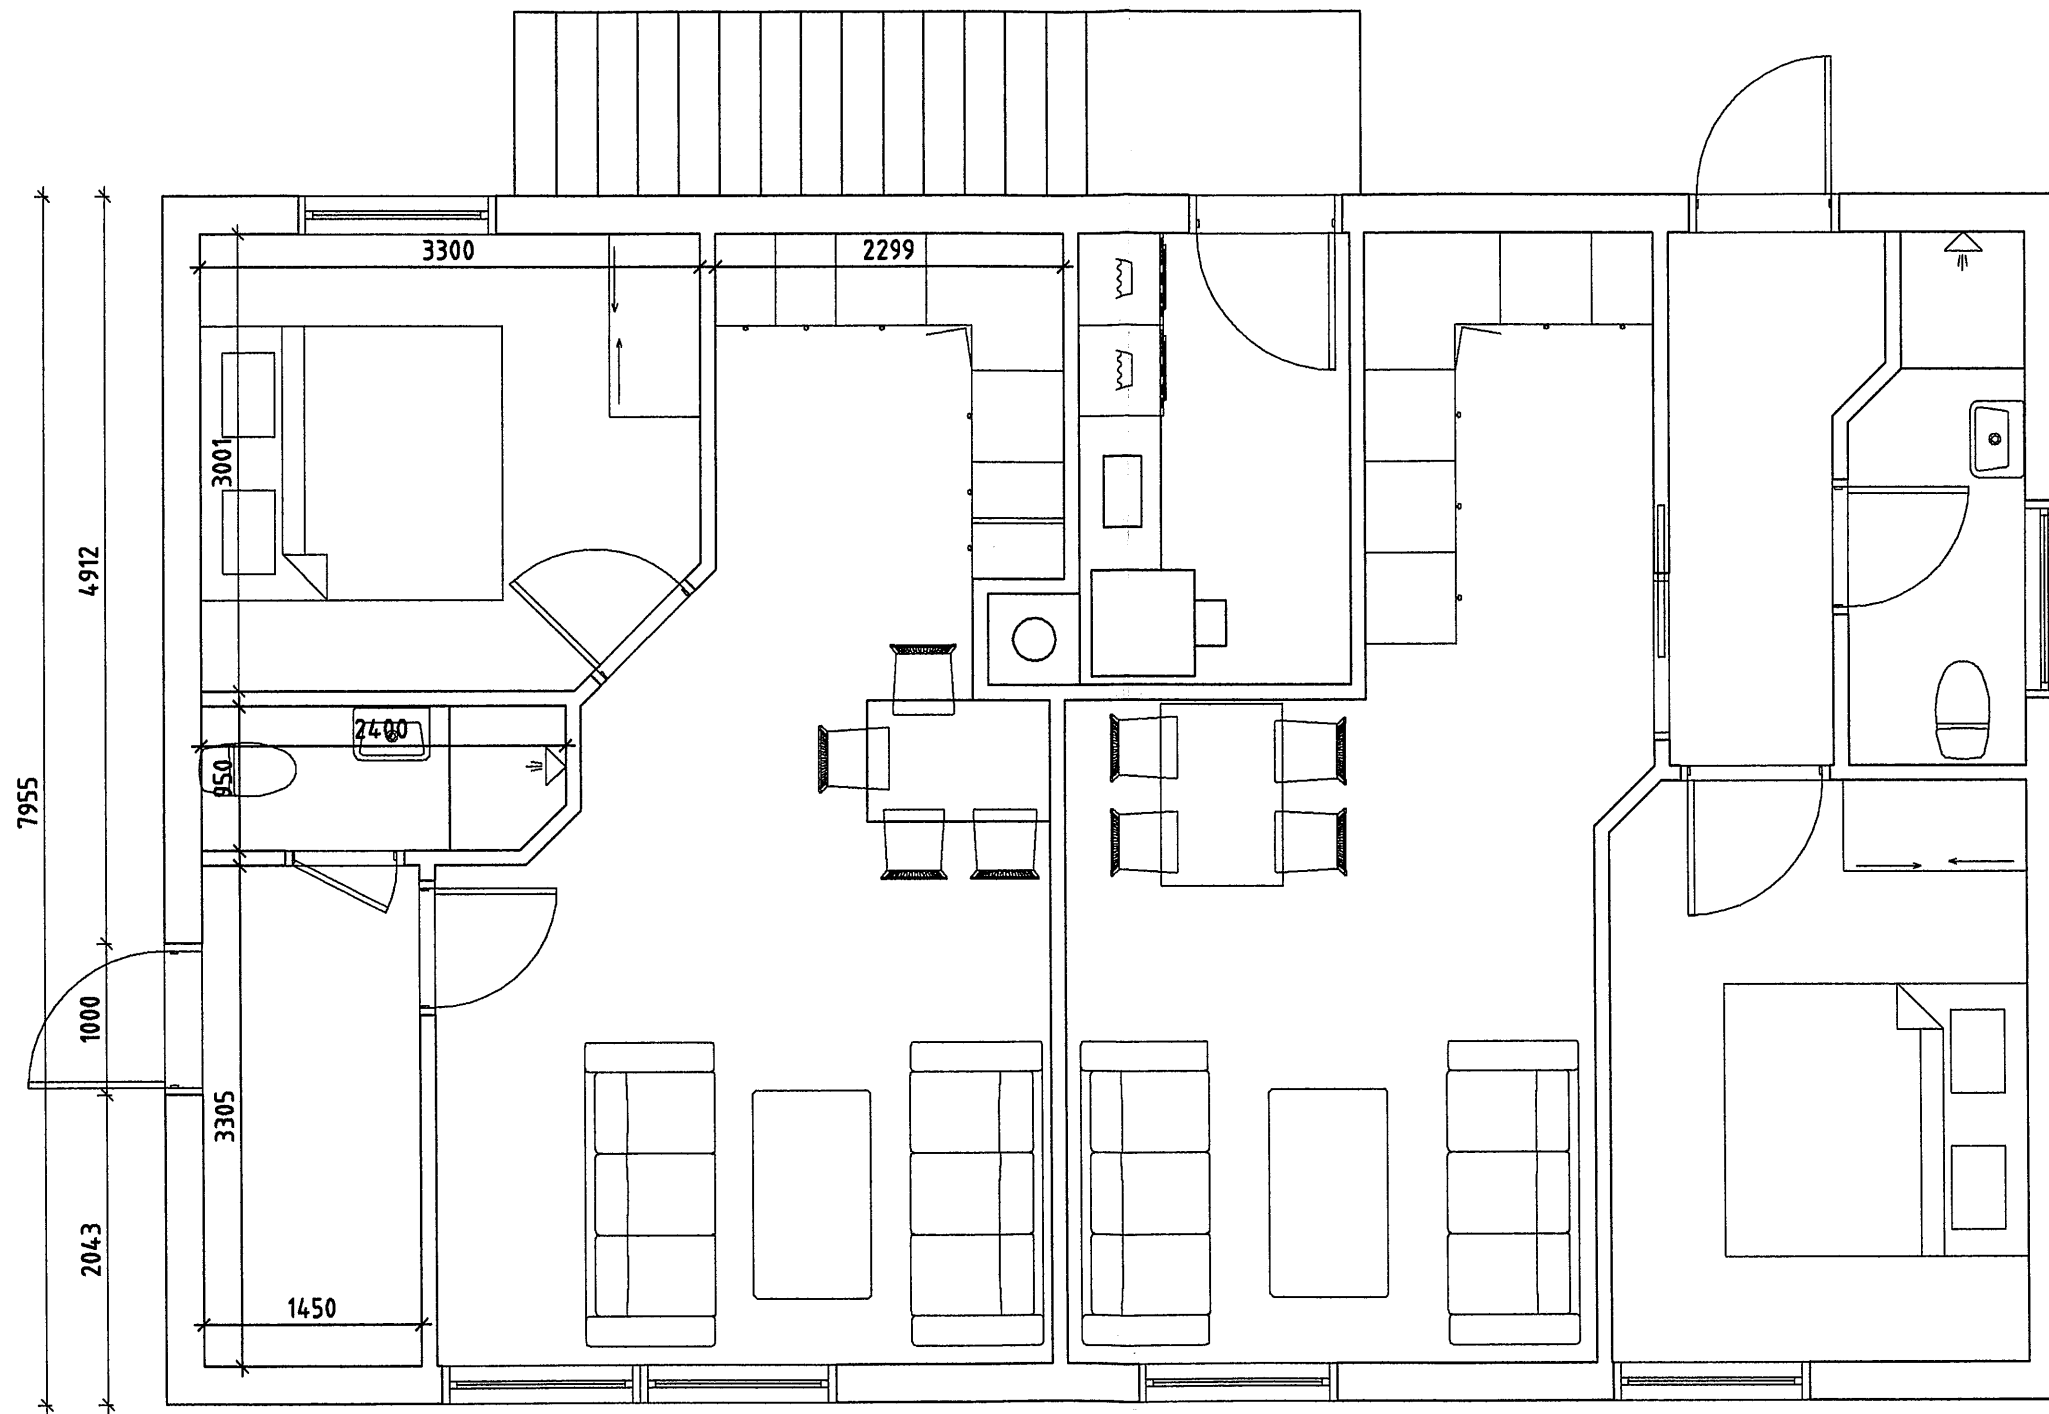

Fróðskaparsetrið	Íbúðir	Tekn.nr. 002
Plan 2		Mát: 1:50
Elisabeth Mortensen, Tekn.asst. Box 3164, FO 110 Tórshavn elisabeth1502@hotmail.com		Dagf. 11.09.09